



## City of Sebastopol Design Review Board Staff Report

Meeting Date: June 15, 2022  
Agenda Item: 7B  
To: Design Review Board  
From: John Jay, Associate Planner  
Subject: Façade improvement grant extension  
Recommendation: Approval of one-time grant extension to Façade improvement program awardee

### **Introduction:**

The Façade improvement program has been a successful program the City of Sebastopol has implemented for local businesses to provide financial help, through a grant, to exterior renovations to the awardee's buildings. During the 2021-2022 fiscal year the City and Design Review Board awarded the allotted \$20,000 to local businesses and the program is expected to be extended into the 2022-2023 fiscal year by City Council.

### **Discussion:**

Due to the pandemic and other worldwide events we have seen an overall shake up of businesses and operations. The issues seen on a global scale are supply chain issues, businesses no longer operating, and a variety of other things. Staff has received notification from one of last years' (FY 20-21) applicants/awardees that they were unable to complete the improvements by the June 30 deadline. They would like to request an extension of the reimbursement window to be allowed to submit their reimbursement request now (ie by June 30, 2022, for the current fiscal year). Although all of the funding for this year has been allocated, staff has also heard from one of the year's awardees that, due to supply chain issues, their improvements will be delayed until the next fiscal year (FY 22/23). Therefore, there appears to be funding that would go unspent this fiscal year, which could be awarded to the Bare Radiance applicant by the DRB.

Additionally, staff has recommended the awardee with supply delays Michael Cruciano to resubmit in July to next year's program (the City/DRB cannot award funds prior to Council approving the budget, which is anticipated in early July).

Staff believes these actions are consistent with the intent of the City's program, which is to support the small local businesses who are working to improve facades of businesses within town. Staff also believes this would also be consistent with the intent of the program's requirement that the work be awarded prior to being done, as the awardee had submitted and been awarded a FIP grant by the DRB prior to performing the work.

### **Recommendation:**

Staff is recommending the Design Review Board approve an extension for Bare Radiance to submit for reimbursement by June 30, 2022, and for the City to reimburse these funds, should there be unspent funds in the account as is anticipated.

Attachments:  
Application

**BARE RAYDIANCE SALON**  
 6910 WEEKS WAY ~ SEBASTOPOL, CA 95472




NOTE:  
 PROPOSED FACADE IMPROVEMENTS ARE ONLY AT  
 THE NORTH ELEVATION FACING THE TOWN SQUARE.  
 NO MODIFICATIONS &/or IMPROVEMENTS ARE  
 PROPOSED AT THE EXISTING EAST AND WEST  
 ELEVATIONS.

**EXISTING EXTERIOR ELEVATION**

SCALE: 1/4" = 1'-0"

PRINT DATE: FEBRUARY 11, 2020

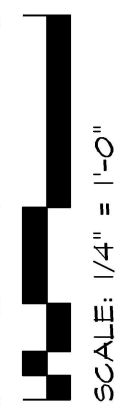

**BARE RAYDIANCE SALON**  
 6910 WEEKS WAY ~ SEBASTOPOL, CA 95472



±15'-6", V.I.F.  
 PROPOSED BLDG. HT. W/ BAMBOO FACADE  
 ±13'-6", V.I.F.  
 EXISTING BUILDING HEIGHT


±2'-0", V.I.F.  
 BAMBOO  
 ±12'-8", V.I.F.  
 EXISTING BUILDING HEIGHT  
 ±14'-8", V.I.F.  
 PROPOSED BLDG. HT. W/ BAMBOO FACADE

NOTE:  
 PROPOSED FACADE IMPROVEMENTS ARE ONLY AT  
 THE NORTH ELEVATION FACING THE TOWN SQUARE.  
 NO MODIFICATIONS &/or IMPROVEMENTS ARE  
 PROPOSED AT THE EXISTING EAST AND WEST  
 ELEVATIONS.

**PROPOSED EXTERIOR ELEVATION ~ SCHEME 1**

SCALE: 1/4" = 1'-0"

PRINT DATE: FEBRUARY 11, 2020

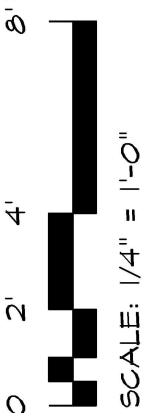

**BARE RAYDIANCE SALON**  
 6910 WEEKS WAY ~ SEBASTOPOL, CA 95472




NOTE:  
 PROPOSED FACADE IMPROVEMENTS ARE ONLY AT  
 THE NORTH ELEVATION FACING THE TOWN SQUARE.  
 NO MODIFICATIONS &/or IMPROVEMENTS ARE  
 PROPOSED AT THE EXISTING EAST AND WEST  
 ELEVATIONS.

**PROPOSED EXTERIOR ELEVATION ~ SCHEME 2**

SCALE: 1/4" = 1'-0"

PRINT DATE: FEBRUARY 11, 2020

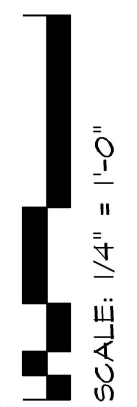

**BARE RAYDIANCE SALON**  
 6910 WEEKS WAY ~ SEBASTOPOL, CA 95472




NOTE:  
 PROPOSED FACADE IMPROVEMENTS ARE ONLY AT  
 THE NORTH ELEVATION FACING THE TOWN SQUARE.  
 NO MODIFICATIONS &/or IMPROVEMENTS ARE  
 PROPOSED AT THE EXISTING EAST AND WEST  
 ELEVATIONS.

**PROPOSED EXTERIOR ELEVATION ~ SCHEME 3**

SCALE: 1/4" = 1'-0"

PRINT DATE: FEBRUARY 11, 2020




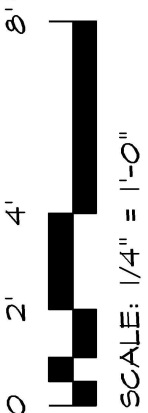


SCALE: 1/4" = 1'-0"



# BARE RAYDIANCE SALON


6910 WEEKS WAY ~ SEBASTOPOL, CA 95472

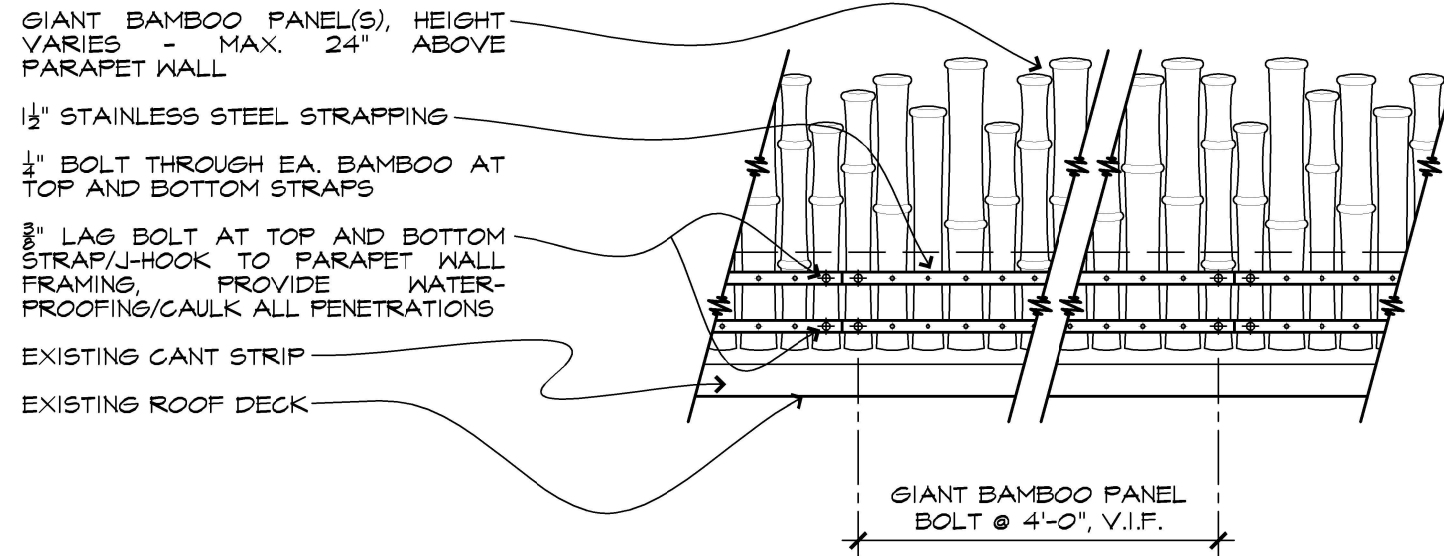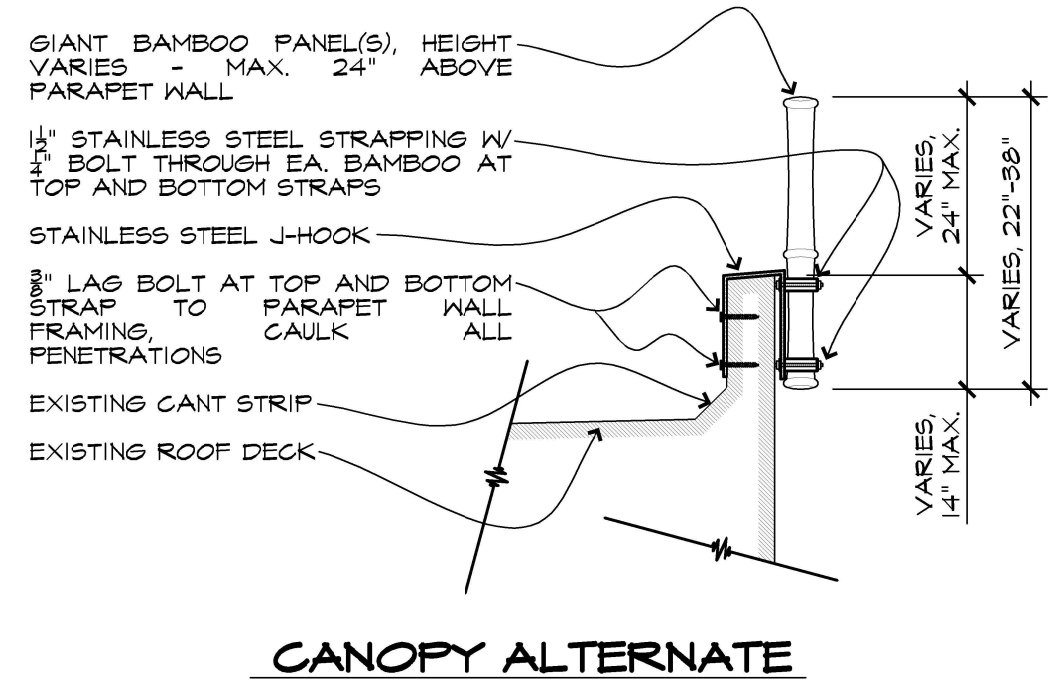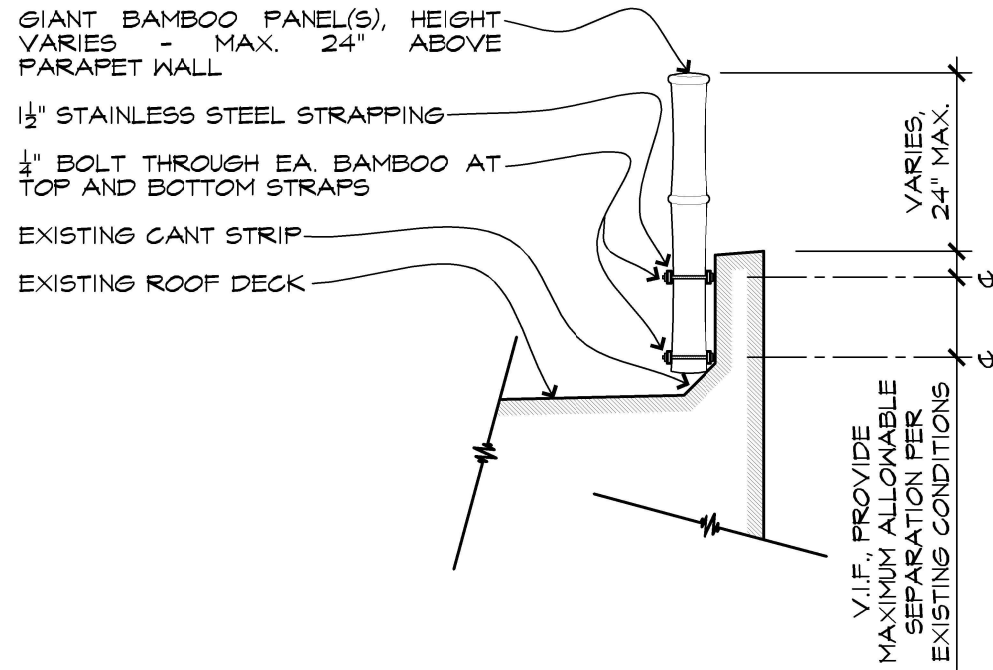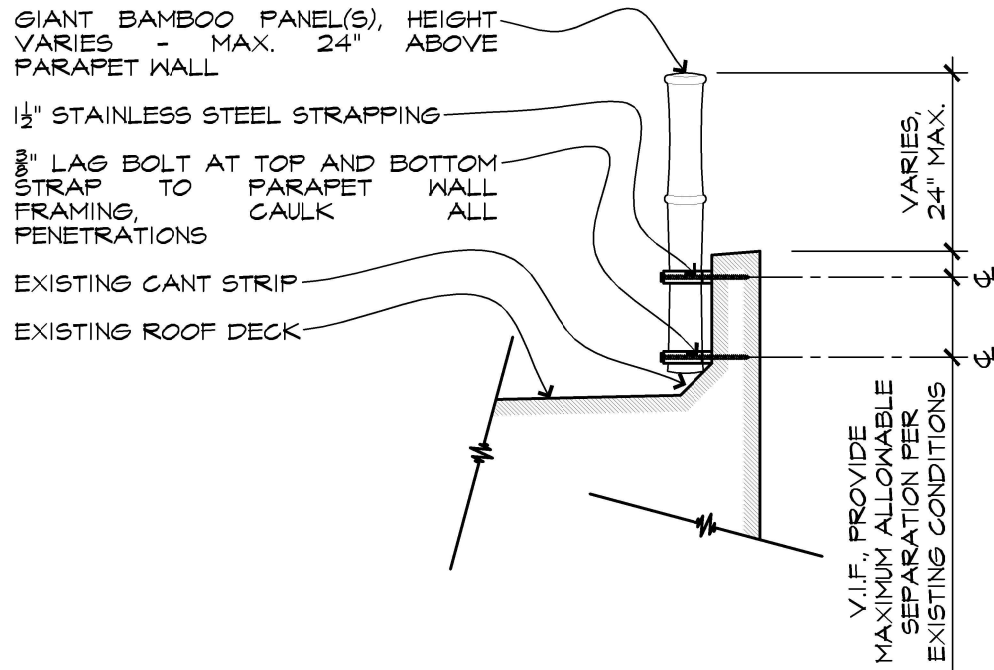

## DETAILS

SCALE: 1/4" = 1'-0"

PRINT DATE: FEBRUARY 11, 2020

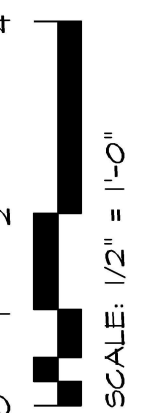

CITY OF SEBASTOPOL  
FAÇADE IMPROVEMENT REBATE PROGRAM

APPLICATION

1. Applicant Name: BARE RAYDIANCE SALON Contact Person: ALIYANA FREY  
 Phone # 829-3436 Fax # X E-Mail: bare.radiance.salon@gmail.com  
 Business Name: BARE RAYDIANCE SALON DBA: same  
 Web site: BareRadiance.com  
 Property Address: 16910 WEEKS WAY  
 Mailing Address: 11 City: Seb. Zip: 95472  
 Total Building Sq. Ft: 1600 Building Street Frontage: WEEKS WAY  
 Parcel # \_\_\_\_\_

Are you:  Owner/Occupant  Tenant Expiration of Lease: 10/2023  
 Please check one:  Proprietorship  Partnership  Corporation

2. Type of Business or Businesses in Building: TANNING + SKIN CARE  
RED LIGHT THERAPY

3. Estimated Costs:

A. Please complete the project checklist with bid costs.



Category	Bid Costs
1. Painting	\$ <u>200.00</u>
2. Signage	\$ <del>1,200</del> <u>2,200</u>
3. Awnings	\$ <del>1,200</del> <u>See material</u>
4. Landscaping and Irrigation	\$ <u>N/A</u>
5. Exterior Lighting	\$ <del>500.00</del> <u>N/A</u>
6. City Permit Fees	\$ <del>485.00</del> <u>135.00</u> (205.00 + 350.00) Sign + Design
7. Other (Attach separate complete list of all proposed)	\$ <u>485.00</u> permit fees



Supplies/material - 700  
\$ labor - 1,900 ~

Improvements and breakdown of bid costs)

Are City permits required for the improvement?  Design Review approval?  
 Encroachment Permit  Building Permit  No permits required

If permits are required, please indicate status of applications or approvals:

Submitted waiting for approval (sign)

Estimated Date of Façade Project Completion: 2/2020

Total Estimated Costs \$ 3,685.00?

Project Description: New front sign, fresh paint front of business, decorative bamboo along (front) roof, tightening bamboo - 4-6 inch cut in 1/2, attached to wood frames w/ metal brackets. Fabricated off site then installed

Participant Checklist

1. Please include the following materials:

- Copies of signed bids for all improvements *waiting for contractor approval email*
- Applicable, Architectural, Landscape, Sign, plans
- Awning design (if applicable) *N/A*
- Color and material samples for paint, awnings, signs, etc. *- will email pic's of bamboo*
- Copy of Sebastopol Business License
- Copies of any permits obtained

- 2.  Application Form, signed and dated
- 3.  Terms and Conditions Form, signed and dated
- 4.  Maintenance Agreement Form, signed and dated
- 5.  Indemnification Agreement Form, signed and dated

**NOTE: DO NOT START ANY IMPROVEMENTS UNTIL APPROVAL**

Name of Applicant: Allayna Fry  
(Please Print)

Signature: [Handwritten Signature] Date: 11/11/19

Name of Building Owner if different from Applicant:  
Tombe Realty  
(Print name) (Phone number) (Email address)

Property Owner signature: [Handwritten Signature]  
Date: 11-12-19



CITY OF SEBASTOPOL  
FAÇADE IMPROVEMENT REBATE PROGRAM

TERMS AND CONDITIONS

**I. Purpose**

To encourage rehabilitation of commercial business fronts in designated target areas through the improvement of new signage, painting, landscaping, new facades, and more.

**II. Eligible Improvements**

- Landscaping and irrigation
- Painting
- New signage and awnings
- Exterior lighting
- Parking lot improvements
- New Facades
- In addition, Planning, Building and Public Works permit fees are eligible (i.e. Design Review Board, Building and encroachment permit fees)

**III. Program Benefits**

Cash rebate for eligible improvements as follows:

Amount of Rebate

50%, not to exceed \$2,500

**IV. Project Requirements**

- Project location must be within the City of Sebastopol in a commercial or industrial zoning district.
- Building to be improved must be commercial or industrial in use, as determined by the Planning Department.
- Evidence of a current Sebastopol Business License is required.
- Evidence of property owner approval for the improvements shall be provided.
- Complete rebate application, including estimated costs, must be submitted and approved by the Planning Department *prior* to commencement of work.
- Evidence of any required Caltrans or City permits will be required for *all* applicable improvements *prior* to issuance of any rebate.
- All project improvements shall comply with current Sebastopol City codes and ordinances.
- All project costs must be documented and include invoice.
- Requests for reimbursements must be submitted to the City no later than June 1 of the same Fiscal Year that the project was approved, unless otherwise specified by the Planning Department.
- Contractors must be properly licensed.
- Applicant must provide evidence of liability and Workers Compensation Insurance.
- Contractor(s) and subcontractor(s) must comply with all laws and regulations pertaining to wages.

## V. Exclusions

- Property with illegal sign(s). Applicant must remove illegal sign(s) prior to submitting application.
- Project improvements started prior to Planning Department written approval
- New construction projects
- Buildings termed as high or medium seismic risks or having other serious code violations with no plans to correct deficiencies within a reasonable time frame.
- Interior improvements
- Improvements not clearly visible from street frontage.
- Exterior improvements not approved by the Planning Department.
- Improvements without proper and clearly defined documentation. (i.e. City Permits)
- Trading one type of service/job for another, rather than paying to have the service/job performed (i.e. no "bartering")
- Project costs paid for by CASH. (Must be paid for by check, credit card, or other approved, documented method)
- Seismic work
- Property improvements for a building sold within three (3) years.
- A property is not eligible for this program more than one (1) time.
- Owners of more than one eligible property in the City are not eligible for more than two (2) grants per Fiscal year.



## VI. Application Approval Process

- The Planning Department shall review the complete application for approval.
- Applicants will receive written notice of approval, including any modifications, or denial of project within ten (10) working days of the Planning Department review meeting.
- The project may be denied without cause, due to such events as, lack of funds or a change in the scope or priority of the program or other program factors determined by the City Manager and/or the Planning Department. The City reserves the right to cancel the program at any time.

## VII. Display of Rebate Program Sign

- Applicant *may be* required to display a Façade Improvement Rebate Program sign, from the date of rebate approval until the date of rebate funding.

## VIII. Property Maintenance Agreement

- The applicant must sign and submit the "Façade Improvement Rebate Program Property Maintenance Agreement" which states that the property must remain in good and attractive condition for a minimum term of three (3) years. It shall be the responsibility of the owner/lessee to inform subsequent owner(s)/lessee(s) of the provisions of this agreement.

## IX. Sale of Property within 3 years of Rebate Funding

- In the event the property is sold within three (3) years of the rebate funding, the building owner, whether they are the original applicant or not, agrees to repay the City a prorated amount equal to the proportion of the remaining three (3) years, rounded to the nearest year. Example, if the building is sold two (2) years after the rebate, the repayment amount would be 1/3 of the original rebate funding.

## X. Accomplishment of Work

- The applicant agrees to all improvements specified in the application and the Planning

Department's recommendations and/or stipulations that work will conform to City standards. Under certain submittals applicant plans may be subject to design review or other requirements.

- Applicant shall carry out the design, construction, and operation of the Project in substantial conformity with all applicable laws, ordinances, statutes, codes, rules, regulations, orders, and decrees of the United States, the State of California, the County of Sonoma, the City, or any other political subdivision in which the property is located, and of any other political subdivision, City, or instrumentality exercising jurisdiction over the City, the Applicant or the Property, including all applicable federal, state, and local occupation, safety and health laws, rules, regulations and standards, applicable state and labor standards, prevailing wage requirements, the City zoning and development standards, City permits and approvals, building, plumbing, mechanical and electrical codes, as they apply to the Property and Project, and all other provisions of the City and its Municipal Code (as they apply to the Property and the Project), and all applicable disabled and handicap access requirements, including, without the limitation, the Americans With Disability Act, 42 U.S.C. § 12101 *et seq.*, Government Code § 4450 *et seq.*, and the Unruh Civil Rights Act, Civil Code § 51 *et seq.*
- Supporting documentation may include an architectural rendering (depending upon the extent of the proposed improvements), landscape and irrigation plans, sign plans, paint chips and types of materials to be used and color schemes.
- A deadline for the completion of all agreed-upon improvements will be determined at the Rebate Planning Department meeting and conveyed to the applicant in writing after application approval. If the improvements have not been completed by the deadline, the file may be closed, and the applicant may have to reapply for the program with written substantiation as to why they were unable to meet the deadline.
- Upon completion of all agreed upon improvements, applicant **MUST** submit copies of cancelled checks (both sides), paid invoices/receipts, permit copies, proper prevailing wage documentation and a description of completed work and costs involved.

**XI. Inspection of Project**

- Before, during and after improvements are being made, the City of Sebastopol or its designee shall have the right to inspect all work authorized under this program. No rebate check shall be issued until all improvements have been completed to the satisfaction of the inspectors, and the appropriate documentation have been received, reviewed and processed accordingly.

Name of Applicant: Allayna Fry  
(Please Print)

Signature:  Date: 11/11/19

Name of Building Owner If Different from Applicant: Tombe Realty  
(Please Print)

Signature:  Date: 11-12-19

CITY OF SEBASTOPOL  
FAÇADE IMPROVEMENT REBATE PROGRAM

PROPERTY MAINTENANCE AGREEMENT

The undersigned ALLAYNA FRY ("Applicant") proposes to undertake certain building exterior renovation and/or landscaping improvement work on commercial or industrial property located at 6910 WEEKS WAY (Property Address) in the City of Sebastopol, California.

This agreement is conditional upon Participant's receiving a Rebate from the City. By executing this agreement and accepting the Rebate from the City, the Participant promises to maintain the Property in good attractive condition for the term of this agreement, as specified below, as follows:

1. The appearance of the building exterior shall not be allowed to deteriorate due to such reasons as chipped or cracked paint.
2. Awnings shall be kept in good condition, safely secured, fully intact, clean and free from tears or tattered edges.
3. Landscaping on the grounds of the Property shall be kept in proper condition by watering and gardening work.
4. The Property shall be maintained in compliance with applicable building and zoning regulations of the City of Sebastopol.

In the event the Participant fails to maintain the Property in good and attractive condition as stated above within a three (3) year period commencing on the date the rebate is paid, and further fails to correct such defective maintenance within 60 days after receiving notice from a representative of the City of Sebastopol to do so, the Participant agrees to repay the City a prorated amount of the Rebate, and the Participant shall be liable to the City for such amount. The prorated amount shall be equal to the remaining three (3) year period.

- This agreement shall be binding upon the owner/lessee and its successors, to said property for a period of three (3) years from and after the date of completion and approval of the improvements provided herein. It shall be the responsibility of the owner/lessee to inform subsequent owner(s)/lessee(s) of the provisions of this agreement. In the event the property is sold within three (3) years of the improvements, the owner agrees to repay the rebate back to the City in the form of a prorated amount of the remaining three (3) year period and the owner shall be liable to the City for such amount.

Name of Applicant: ALLAYNA FRY  
(Please Print)

Signature: [Handwritten Signature] Date: 11/11/19



Name of Building Owner If Different from Applicant:  
Tombe Realty 707-823-6475 Tombe@gte.net  
(Please Print) (Phone Number) (Email Address)

Quote

Date 5/1/2020  
Invoice # 0

Sign Making since 1981

Ron Blair Signs  
1382 Gravenstein Hwy South  
Sebastopol California 95472  
Phone 707-824-1845  
Fax 707-825-8070  
Taken By Ron Blair

TO Job Name: BARE  
RAYDIANCE

Qty	Item #	Description	Unit Price	Discount	Line total
1	1	Plywood Backer Sign 29" x 120" (or 24 square feet) Raised Lettering (painted Duranodic Bronze) 3/8" painted acrylic lettering Mounted with studs to flush with plywood backer	\$1,060.50		\$1,060.50
1	2	Install above sign lettering	\$100.00		\$100.00
1	6	Sale Tax Sebastopol	TBD		TBD
		Job Name: BARE RAYDIANCE			
			Total Discount		
				Subtotal	\$1,160.50
				8.25% Sales Tax	Not included
				Total	



# ESTIMATE

## Crow's Foot Construction

DATE: JAN, 13, 2020

Crowsfootconstruct@gmail.com  
(720) 212-3255

TO Bare Radiance



CONTRACTOR:	JOB	PAYMENT TERMS	DUE DATE
Shannon Fry		Due on receipt	

QTY	DESCRIPTION	UNIT PRICE	LINE TOTAL
	Order all materials and finalize details on aesthetics		\$1,000.00
	Identify and ensure hardware to be used to secure panels is within building code		\$200.00
	Build bamboo panels off site		\$1400.00
	Install panels as shown in drawings by Sandal Hastings		\$900.00
	Painting/finishing not included		



SUBTOTAL	
SALES TAX	
TOTAL	\$3,500.00

Quotation prepared by: \_\_\_\_\_

This is a quotation on the goods named, subject to the conditions noted below: Describe any conditions pertaining to these prices and any additional terms of the agreement. You may want to include contingencies that will affect the quotation.

To accept this quotation, sign here and return: \_\_\_\_\_





660 Gravenstein Hwy N., Sebastopol, CA 95472  
Phone: (707)823-7688 Fax: (707)823-0238

3 gal Clark + Kensington Ext Flat @ 42.99  
3 1/2 pts ACE Metallic Gold @ 11.99  
1 gal 1.2.3 Primer 26.99  
2 Purdy 3" XL Swan brush 25.99  
1 Roll Exterior Painters Tape 14.99  
2 Roller Covers @ 6.49  
2 Paint Trays @ 1.99

# Bare Raydiance SALON

**Facade Improvement Program  
6910 Weeks Way  
Sebastopol, CA 95472**

## **Accomplishment of work**

- ❖ New paint: Hand railing, geometric shapes and cement awning
- ❖ New sign: Raised letter sign with painted backing

Unfortunately due to repairs needed on the existing roof, I was unable to install the bamboo panels. However I plan on resubmitting my application for another Facade Grant and look forward to finishing the proposed design plan.

**Sign total cost: \$1,981.18**

**Paint & painting material cost: \$241.55**

**Permit Fees: \$500.00**

**Total Facade Project cost: \$2,715.92**

**~Allayna Fry**

**Owner**





RECEIPT

FINANCE OFFICE  
CITY OF SEBASTOPOL

Date 01/16/20

Name City of Sebastopol

Address \_\_\_\_\_

CASH	CHECK #	TOTAL
	<u>365</u>	<u>365</u>

For: Sign permit

Acct. # \_\_\_\_\_ Amt. \_\_\_\_\_

Acct. # \_\_\_\_\_ Amt. \_\_\_\_\_

Acct. # \_\_\_\_\_ Amt. \_\_\_\_\_

TOTAL \$ 365

Rec'd. By \_\_\_\_\_

CITY OF SEBASTOPOL  
7120 BODEGA AVE  
SEBASTOPOL, CA 95472

01/09/2020 15:17:02  
MID: XXXXXXXXXXXX184 TID: XXXXS03

DEBIT CARD  
DEBIT SALE

Card # XXXXXXXXXXXX1177  
 Network: MASTERCARD  
 Chip Card: BOW DEBIT CARD  
 AID: A0000000042203  
 ATC: 0011  
 TC: 8556A820F1B1C4AF  
 SEQ #: 6  
 Batch #: 366  
 INVOICE 6  
 Approval Code: 171701  
 Entry Method: Chip Read  
 Mode: Issuer - PIN Bypassed  
 Tax Amount: \$0.00

SALE AMOUNT \$365.00

I agree to pay above total amount  
according to card issuer agreement.  
(Merchant agreement if Credit Voucher)

x Allayna M Fry  
ALLAYNA M FRY

MERCHANT COPY

Sign permit  
Fee  
11/7/19  
\$135.00

Ron Blair Signs  
 1382 Gravenstein Hwy S  
 Sebastopol, CA 95472

# Invoice

Date	Invoice #
6/26/2020	12818

Bill To
Bare Raydiance Tanning Salon

Ship To

P.O. Number	Terms	Rep	Ship	Via	F.O.B.	Project
			6/26/2020			
Quantity	Item Code	Description			Price Each	Amount
1	Signs, Various	Acrylic Lettering (custom font) 3/8" from Gemini, mounting pattern and shipping			1,784.00	1,784.00T
1	Shop Rate	Shop Rate: includes mounting acrylic lettering (stud mounting) and cutting board, round ends (29" round) and route edge to round profile			50.00	50.00
		Sales Tax for Sonoma County			8.25%	147.18
<b>Total</b>						\$1,981.18



*These adapters*



More saving.  
More doing.™

SANTA ROSA, CA 95403 (707)544-2130  
NOW HIRING APPLY AT HOMEDEPOT.COM

1379 00061 90698 06/02/20 07:14 PM  
SALE SELF CHECKOUT

008359105551 DTADAPTH0 <A> 6.25  
DUAL THREAD FOR HOSE OR MALE ADAPTER

SUBTOTAL 6.25  
SALES TAX 0.56  
TOTAL \$6.81

XXXXXXXXXXXX7934

USD\$ 6.81

AUTH CODE 260660  
Chip Read  
AID A0000000980840

Verified By PIN  
US DEBIT



1379 61 90698 06/02/2020 6346

RETURN POLICY DEFINITIONS  
POLICY ID DAYS POLICY EXPIRES ON  
A 1 180 11/29/2020

Due to COVID-19, we have extended our  
returns policy for most items.  
Please see [homedepot.com](http://homedepot.com) for details.

\*\*\*\*\*  
DID WE NAIL IT?

Take a short survey for a chance TO WIN  
A \$5,000 HOME DEPOT GIFT CARD

Opine en español

[www.homedepot.com/survey](http://www.homedepot.com/survey)

User ID: H88 183064 181746  
PASSWORD: 20302 181685

Entries must be completed within 14 days  
of purchase. Entrants must be 18 or  
older to enter. See complete rules on  
website. No purchase necessary.

THANK YOU FOR SHOPPING AT  
Sebastopol Hardware  
(707) 823-7688

WWW.SEBASTOPOLHARDWARE.COM  
7 - 7 (MON - SAT) & 8 - 6 (SUN)  
06/07/20 4:41PM TCC 577 SALE

1168640 3 EA \$11.99 EA  
FINISH METALIC COPR1/2PT \$35.97

SUB-TOTAL:\$ 35.97 TAX:\$ 3.24  
TOTAL:\$ 39.21  
BC AMT:\$ 39.21

BK CARD#: XXXXXXXXXXXX7934  
MID:\*\*\*\*9885 TID:\*\*\*2851  
AUTH: 064718 AMT:\$ 39.21  
Host reference #:095093 Bat#

Authorizing Network: VISA

Chip Read  
CARD TYPE:VISA EXPR: XXXX  
AID : A0000000031010  
TVR : 8080008000  
IAD : 06010A03600000  
TSI : 6600  
ARC : 00  
MODE : Issuer  
CVM :  
Name : VISA DEBIT  
ATC :0008  
AC : 2DABAC5D2DDEBDBD  
TxnID/ValCode: 001169

Bank card USD\$ 39.21



==>> JRNL#X85093  
CUST NO:\*5

<<==

THANK YOU BARE RAYDIENCE SALON  
FOR YOUR PATRONAGE

Acct: CASH CUSTOMER

Customer Copy

THANK YOU FOR SHOPPING AT  
Sebastopol Hardware  
(707) 823-7688

WWW.SEBASTOPOLHARDWARE.COM

7 - 7 (MON - SAT) & 8 - 6 (SUN)

05/31/20 4:19PM LK 569 SALE

1433010	1	EA	\$10.99	EA
PAINT THINNER QT CARB				\$10.99
1401322	1	EA	\$8.99	EA
ROLLER 4.5" JUMBO WD 1/4"				\$8.99
1495035	1	EA	\$8.99	EA
ROLLER 4.5" JUMBO WD 3/8PK2				\$8.99
10111	3	EA	.99	EA
PAINT BRSH FOAM 2" JEN				\$2.97

SUB-TOTAL: \$ 31.94 TAX: \$ 2.87  
TOTAL: \$ 34.81  
BC AMT: \$ 34.81

CC CARD#: XXXXXXXXXXXX7900  
ID:\*\*\*\*\*9885 TID:\*\*\*2851  
AUTH: 062434 AMT: \$ 34.81  
Host reference #: 811384 Bat#

Authorizing Network: VISA

Chip Read  
CARD TYPE: VISA EXPR: XXXX  
AID: A0000000031010  
TVR: 8080008000  
IAD: 06010A03608000  
TSI: 6800  
ARC: 00  
MODE: Issuer  
CVM:  
Name: VISA DEBIT  
ATC: 0025  
AC: 8A4C3566B25B3456  
TxnID/Va1Code: 995148

Bank card USD\$ 34.81



>> JRNL#I11384 <<==  
CUST NO:\*5

THANK YOU BARE RAYDIENCE SALON  
FOR YOUR PATRONAGE

Acct: CASH CUSTOMER

Customer Copy

THANK YOU FOR SHOPPING AT  
Sebastopol Hardware  
(707) 823-7688

WWW.SEBASTOPOLHARDWARE.COM

7 - 7 (MON - SAT) & 8 - 6 (SUN)


168699	1	EA	\$11.99	EA
FINISH METALIC COPRI/2PT				\$11.99
70819	1	EA	\$2.99	EA
1/8" 211 COVER 2PK				\$2.99
70888	1	EA	.99	EA
IRAL SE				.99
TOTAL				27.22

Sub-total: \$ 11.99 TAX: \$ 1.08  
TOTAL: \$ 13.07  
BC AMT: \$ 13.07

CC CARD#: XXXXXXXXXXXX7900  
ID:\*\*\*\*\*9885 TID:\*\*\*2851  
AUTH: 062938 AMT: \$ 13.07  
Host reference #: 311399 Bat#

Authorizing Network: VISA  
Chip Read  
CARD TYPE: VISA EXPR: XXXX  
AID: A0000000031010  
TVR: 8080008000  
IAD: 06010A03600000  
TSI: 6800  
ARC: 00  
MODE: Issuer  
CVM:  
Name: VISA DEBIT  
ATC: 0025  
AC: 8A4C3566B25B3456  
TxnID/Va1Code: 995156

Bank card USD\$ 13.07

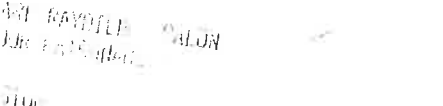

>>> JRNL#I11399 <<==  
CUST NO:\*5

THANK YOU BARE RAYDIENCE SALON  
FOR YOUR PATRONAGE

Acct: CASH CUSTOMER

Customer Copy

THANK YOU FOR SHOPPING AT  
Sebastopol Hardware  
(707) 823-7688

WWW.SEBASTOPOLHARDWARE.COM

7 - 7 (MON - SAT) & 8 - 6 (SUN)

05/31/20 4:24PM TCC 577 SALE

1168640	1	EA	\$11.99	EA
FINISH METALIC COPRI/2PT				\$11.99

SUB-TOTAL: \$ 11.99 TAX: \$ 1.08  
TOTAL: \$ 13.07  
BC AMT: \$ 13.07

CC CARD#: XXXXXXXXXXXX7900  
ID:\*\*\*\*\*9885 TID:\*\*\*2851  
AUTH: 062938 AMT: \$ 13.07  
Host reference #: 311399 Bat#

Authorizing Network: VISA

Chip Read  
CARD TYPE: VISA EXPR: XXXX  
AID: A0000000031010  
TVR: 8080008000  
IAD: 06010A03600000  
TSI: 6800  
ARC: 00  
MODE: Issuer  
CVM:  
Name: VISA DEBIT  
ATC: 0025  
AC: 8A4C3566B25B3456  
TxnID/Va1Code: 995156

Bank card USD\$ 13.07



>>> JRNL#I11399 <<==  
CUST NO:\*5

THANK YOU BARE RAYDIENCE SALON  
FOR YOUR PATRONAGE

Acct: CASH CUSTOMER

Customer Copy



P.O. BOX 529  
 HEARN AVENUE & DOWD DRIVE  
 SANTA ROSA, CA 95402-0529

TELEPHONE (707) 576-3333  
 FAX (707) 523-0350



TYPE OF TRANSACTION  
 CASH SALE 1

STORE NAME  
 SANTA ROSA

SOLD TO:  
 ALLANYA FRY  
 484-9611



SHIP TO: (same as sold to unless noted below)

CUSTOMER CODE	TRANSACTION NO.	TRANSACTION DATE	STORE NO.	SALES NO.	TAKEN BY	SHIP DATE		
CASHWC	1469250	052720	1	0	7	05/28/20		
STANDARD ORDER NO.	PURCHASE ORDER NO.	TIME	APPLY TO NUMBER	SALESPERSON				
3132986	CL 223969	14:04	0	ANDY LEVINE				
ITEM NO.	QTY ORDERED	QTY SHIPPED	DESCRIPTION	UNITS	DISC	PRICE	UNIT	EXTENSION
SOP 1	40	40	CALL ALLANYA WHEN IN 484-9611 SPECIAL ORDER PLYWOOD 3/4 X 4 X 10 MDO 1 SIDED, 1 SHEET NO RETURNS ON SPECIAL ORDER ITEMS  Total Ship Units: 40.000 MBFT	40.000		2.920	\$	116.80

Card: 128.48 Type: VISA

Nbr: XXXXXXXXXXXXX7900

Name: allanya fry

RECEIVED BY:

DATE:

GROSS SALE

DISCOUNT

TAX%

TAX AMOUNT

TOTAL AMOUNT

116.80

9.000

11.68

128.48

LPA :

1.17

Page #: 1

Terms: Purchaser agrees to be bound by all the terms and conditions located at "<http://www.meadclark.com/tos>" or ask for a copy of our terms.  
 Terms may be modified from time to time.

THANK YOU FOR SHOPPING AT  
Sebastopol Hardware  
(707) 823-7688

*Remodel  
out  
Paint*

WWW.SEBASTOPOLHARDWARE.COM  
7 - 7 (MON - SAT) & 8 - 6 (SUN)  
2/20 5:50PM JG 577 SALE

3	1	EA	\$8.99	EA
T SPRYR SYSTEM 60Z \$8.99				
5	1	EA	\$7.99	EA
ER WHT DOVE 9"X3/8" \$7.99				
5	1	EA	\$7.99	EA
YR POWER UNIT PREVAL \$7.99				
340	1	EA	\$11.99	EA
SH METALIC COPR1/2PT \$11.99				

TOTAL:\$ 35.96 TAX:\$ 3.33  
TOTAL:\$ 40.29  
BC AMT:\$ 40.29

ARD#: XXXXXXXXXXXX7900  
\*\*\*\*\*9885 ID:\*\*\*2851  
: 075535 AMT:\$ 40.29  
reference #:314150 Bat#

Authorizing Network: VISA

Read TYPE:VISA EXPR: XXXX

: A0000000031010  
: 8080008000  
: 06010A03608000  
: 6800  
: 00

: Issuer

: VISA DEBIT

: 0027  
: 2473B1EAF036E476  
D/ValCode: 995833

Bank card USD\$ 40.29



> JRNL#I14150  
CUST NO:\*5

<<==

THANK YOU BARE RAYDIENCE SALON  
FOR YOUR PATRONAGE

Payment: CASH CUSTOMER

Customer Copy



THANK YOU FOR SHOPPING AT  
Sebastopol Hardware  
(707) 823-7688

*Remodel  
out  
Paint*

WWW.SEBASTOPOLHARDWARE.COM  
7 - 7 (MON - SAT) & 8 - 6 (SUN)  
05/16/20 2:34PM JG 577 SALE

1205343	1	EA	\$26.99	EA
VARNSH SMI-GLS MANWARQT \$26.99				
ECOFEE<=QT	1	EA	.35	EA *
QUART OR LESS PAINT ECO FEE \$0.35				
13415	1	EA	\$4.49	EA
ROLLER FRAME 4" 4 WIRE \$4.49				
140617	1	EA	\$2.99	EA
4" 209 COVER MOHAIR \$2.99				
140621	2	EA	\$1.79	EA
7" GREEN TRAY #16 \$3.58				

SUB-TOTAL:\$ 33.40 TAX:\$ 3.46  
TOTAL:\$ 41.86  
BC AMT:\$ 41.86

BK CARD#: XXXXXXXXXXXX7900  
MID:\*\*\*\*\*9885 TID:\*\*\*2851  
AUTH: 043943 AMT:\$ 41.86  
Host reference #:791516 Bat#

Authorizing Network: VISA

Chip Read CARD TYPE:VISA EXPR: XXXX

AID : A0000000031010  
TVR : 8080008000  
IAD : 06010A03608000  
TSI : 6800  
ARC : 00  
MODE : Issuer  
CVM :  
Name : VISA DEBIT  
ATC : 0022  
AC : C72337BD86375354  
TxnID/ValCode: 982114

Bank card USD\$ 41.86



>>> JRNL#H91516  
CUST NO:\*5

<<==

THANK YOU BARE RAYDIENCE SALON  
FOR YOUR PATRONAGE

Payment: CASH CUSTOMER

Customer Copy

THANK YOU FOR SHOPPING AT  
Sebastopol Hardware  
(707) 823-7688

WWW.SEBASTOPOLHARDWARE.COM  
7 - 7 (MON - SAT) & 8 - 6 (SUN)  
/20/20 1:50PM CH 577 SALE

37027	1	EA	\$17.99	EA
TMR QT WHITE METAL \$17.99				
OFFE<=QT	1	EA	.35	EA *
ART OR LESS PAINT ECO FEE \$0.35				
60610	1	EA	\$11.99	EA
NISH METALIC COPR1/2PT \$11.99				
172	1	EA	\$4.79	EA
RE BRUSH #1 \$4.79				

B-TOTAL: 30.12 TAX:\$ 3.16  
TOTAL:\$ 33.28  
BC AMT:\$ 33.28

ARD#: XXXXXXXXXXXX7900  
\*\*\*\*\*9885 ID:\*\*\*2851  
ID: 035501 AMT:\$ 33.28  
Host reference #:758203 Bat#

Authorizing Network: VISA

Chip Read CARD TYPE:VISA EXPR: XXXX

AID : A0000000031010  
TVR : 8080008000  
IAD : 06010A03608000  
TSI : 6800  
ARC : 00  
MODE : Issuer  
CVM :  
Name : VISA DEBIT  
ATC : 0020  
AC : B9445184F59702F9  
TxnID/ValCode: 960534

Bank card USD\$ 33.28



> JRNL#H58203  
CUST NO:\*5

<<==

THANK YOU BARE RAYDIENCE SALON  
FOR YOUR PATRONAGE

Payment: CASH CUSTOMER

Customer Copy

*Paint job  
Hand painted  
+  
Pleasant  
outfit*



