

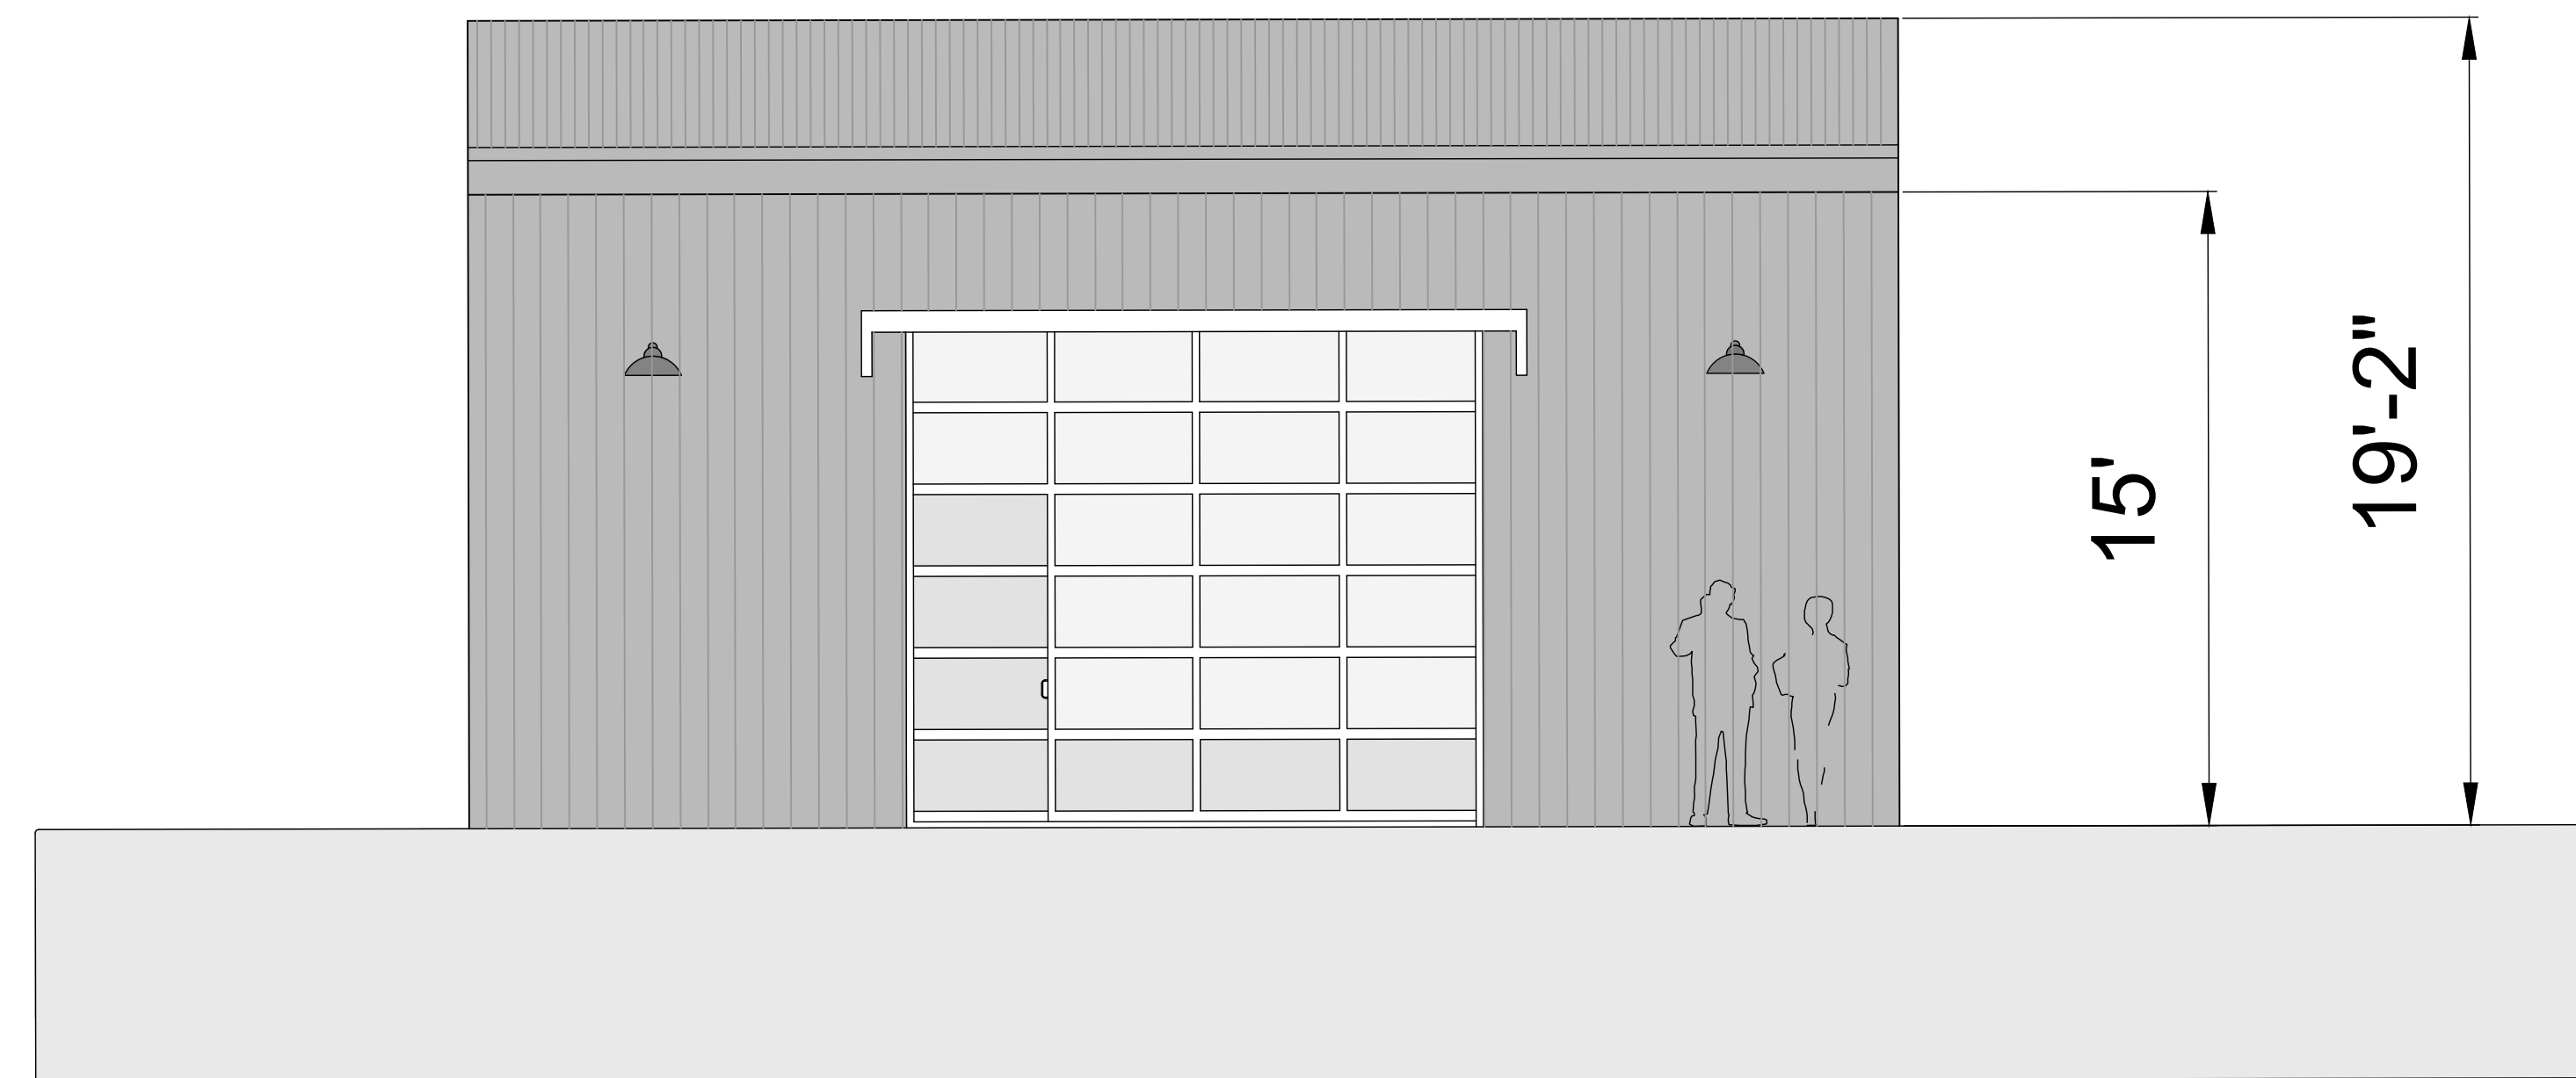
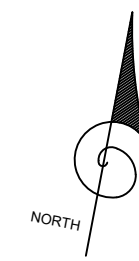


CONCEPTUAL PLAN

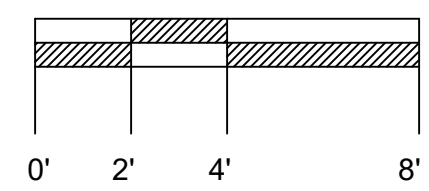

EAST ELEVATION

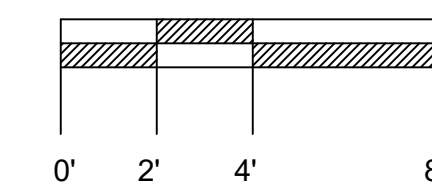

NOTE:
ARCHITECTURAL STYLE AND MATERIALS TO MATCH THE BARLOW